



FRONT ELEVATION
SCALE: 1/8" = 1'-0"



REAR ELEVATION
SCALE: 1/8" = 1'-0"

WINDOW
= BASEMENT

WOODLAND DEVELOPMENT
130 CARLISLE STREET
HANOVER, PA 17331

PROJECT:

LOT 83
THE LINKS

DATE:

JUNE 29, 2021

JOB NUMBER:

21-102



RIGHT ELEVATION

SCALE: 1/8" = 1'-0"

TOP OF PLATE
 10'-1 1/4"
 TOP OF SUBFLOOR
 TOP OF SILL PLATE
 8'-9 1/2"
 TOP OF SLAB



LEFT ELEVATION

SCALE: 1/8" = 1'-0"

TOP OF PLATE
 10'-1 1/4"
 TOP OF SUBFLOOR
 TOP OF SILL PLATE
 8'-9 1/2"
 TOP OF SLAB

WOODLAND DEVELOPMENT
 130 CARLISLE STREET
 HANOVER, PA 17331

PROJECT:

LOT 83
 THE LINKS


DATE:

JUNE 29, 2021

JOB NUMBER:

21-102

2 OF 4

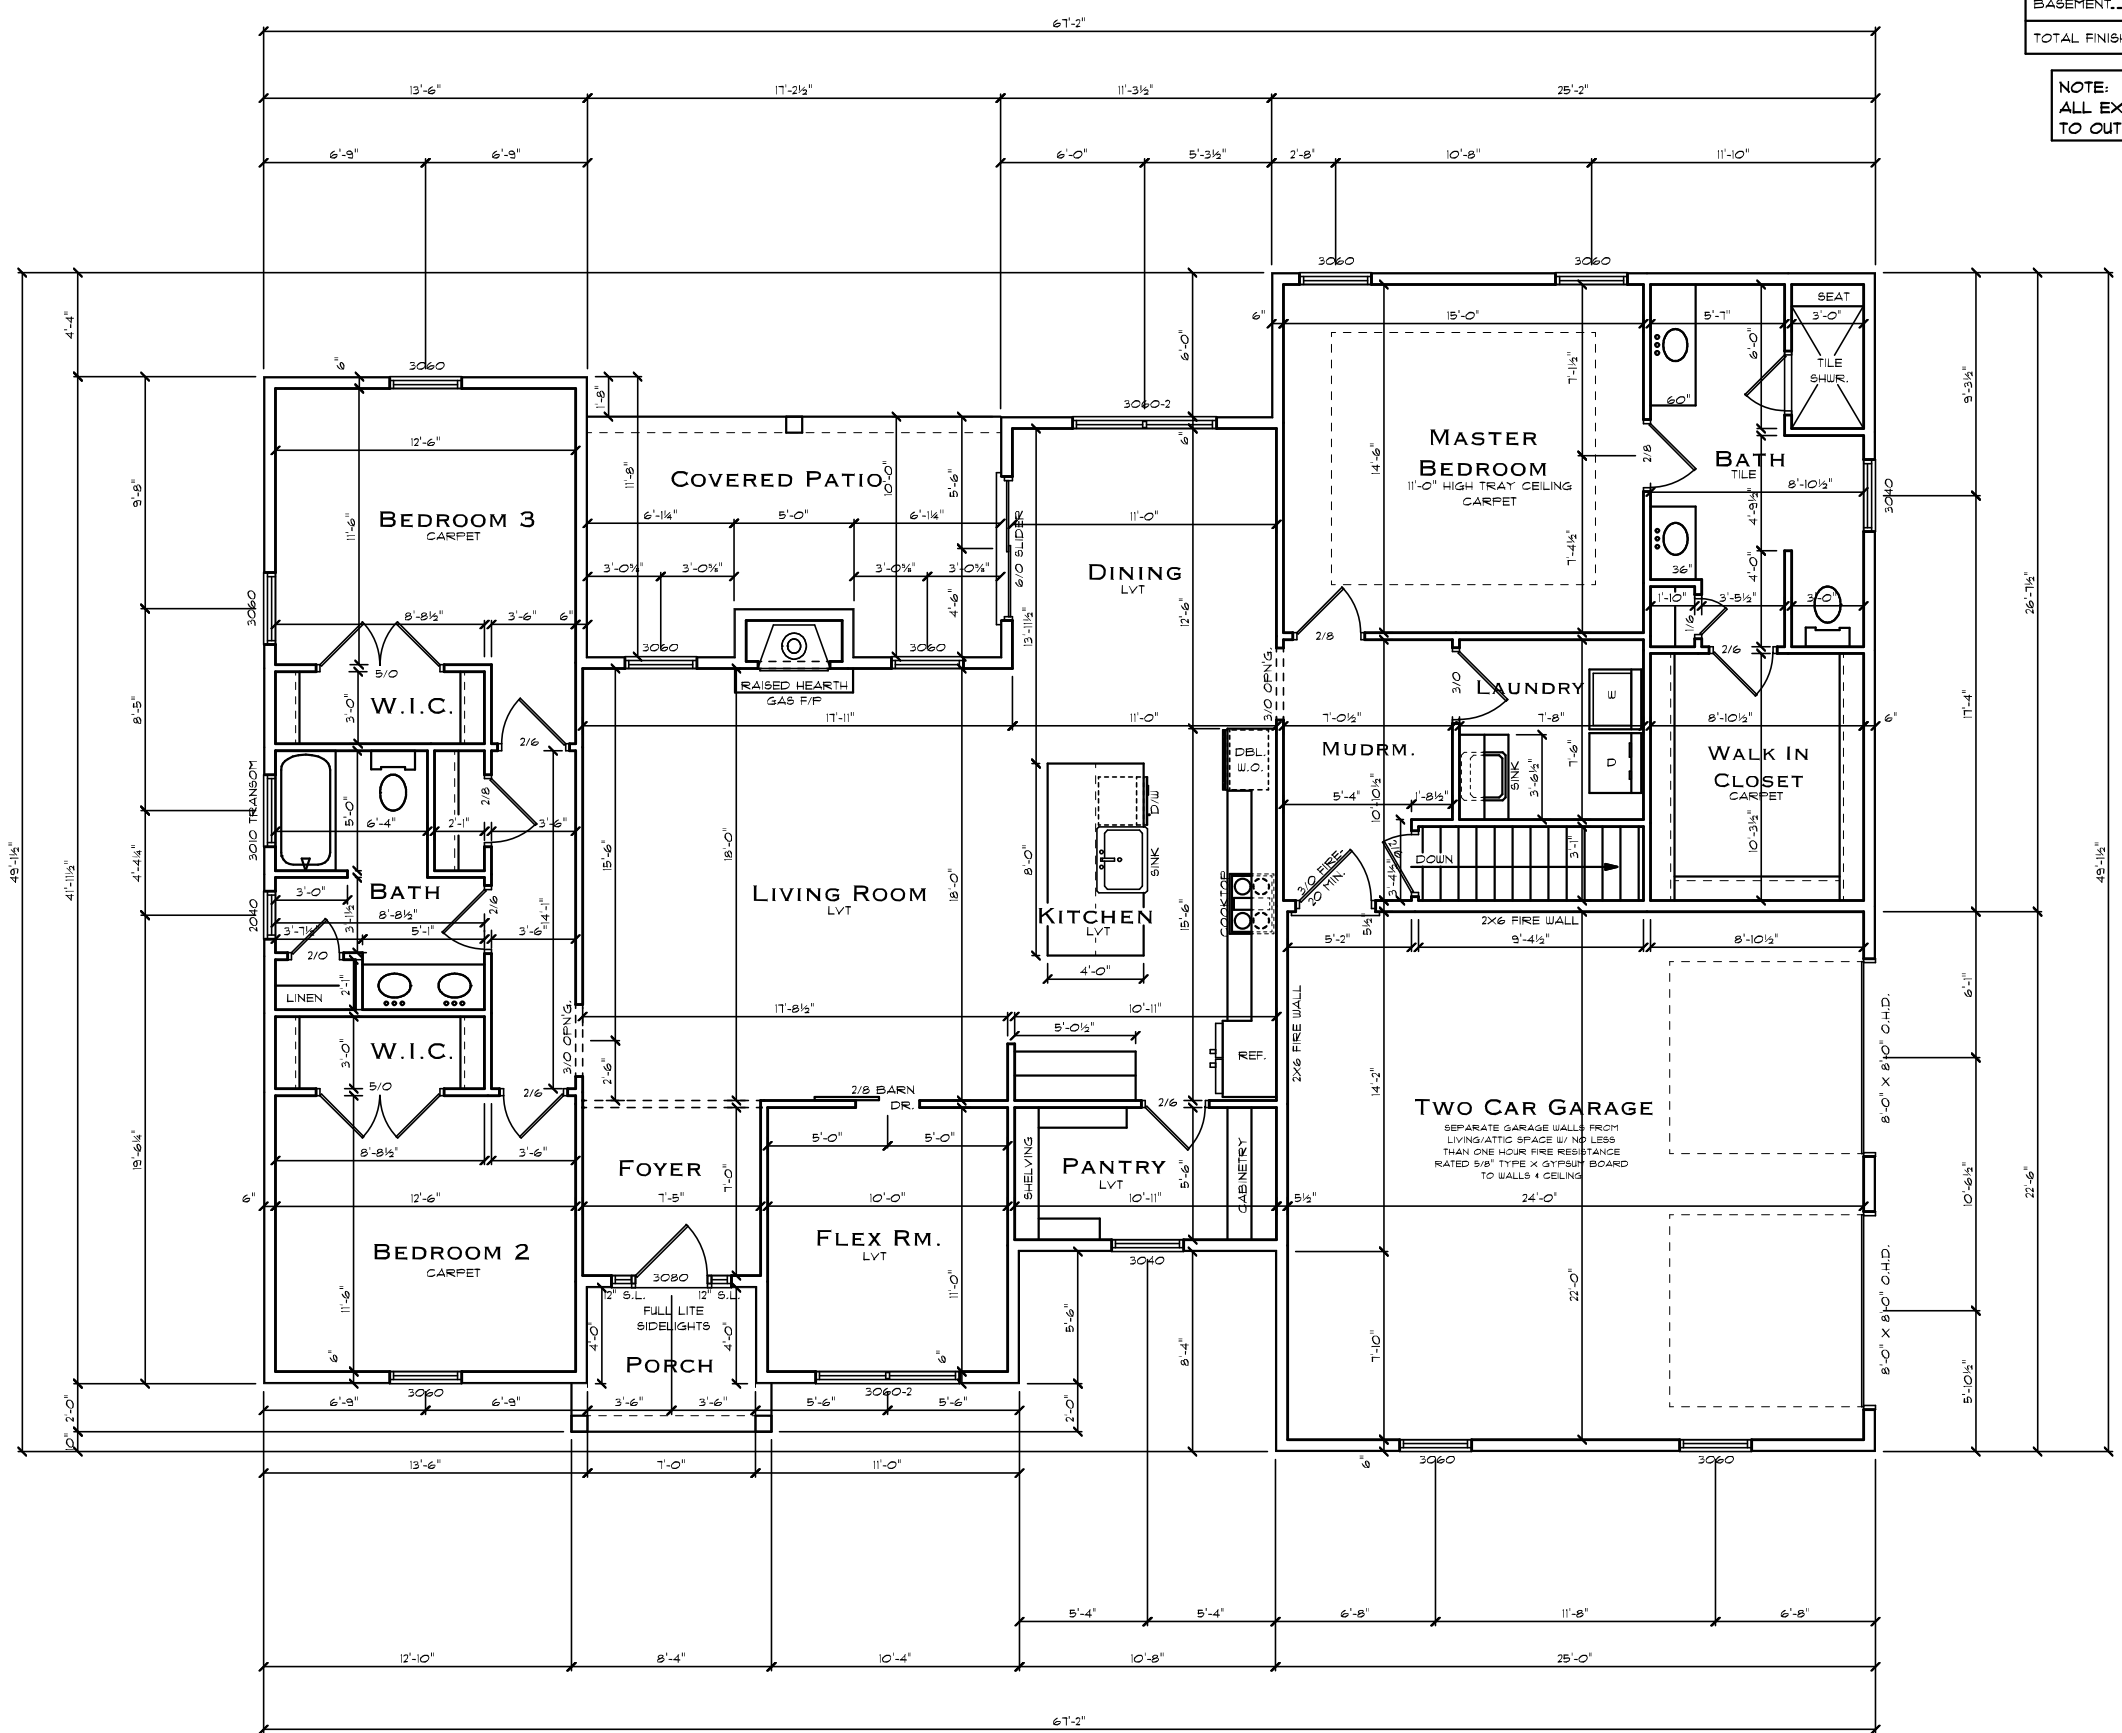

SQUARE FOOTAGE	
MAIN LEVEL.....	2,115
BASEMENT.....	950
TOTAL FINISHED.....	3,065

NOTE:
ALL EXTERIOR DIMENSIONS ARE
TO OUTSIDE OF WALL SHEATHING

10'-0" CEILING HEIGHT

FLOOR PLAN
SCALE: 1/8" = 1'-0"

WOODLAND DEVELOPMENT
130 CARLISLE STREET
HANOVER, PA 17331

PROJECT:

LOT 83
THE LINKS


DATE:

JUNE 29, 2021

JOB NUMBER:

21-102

3 OF 4

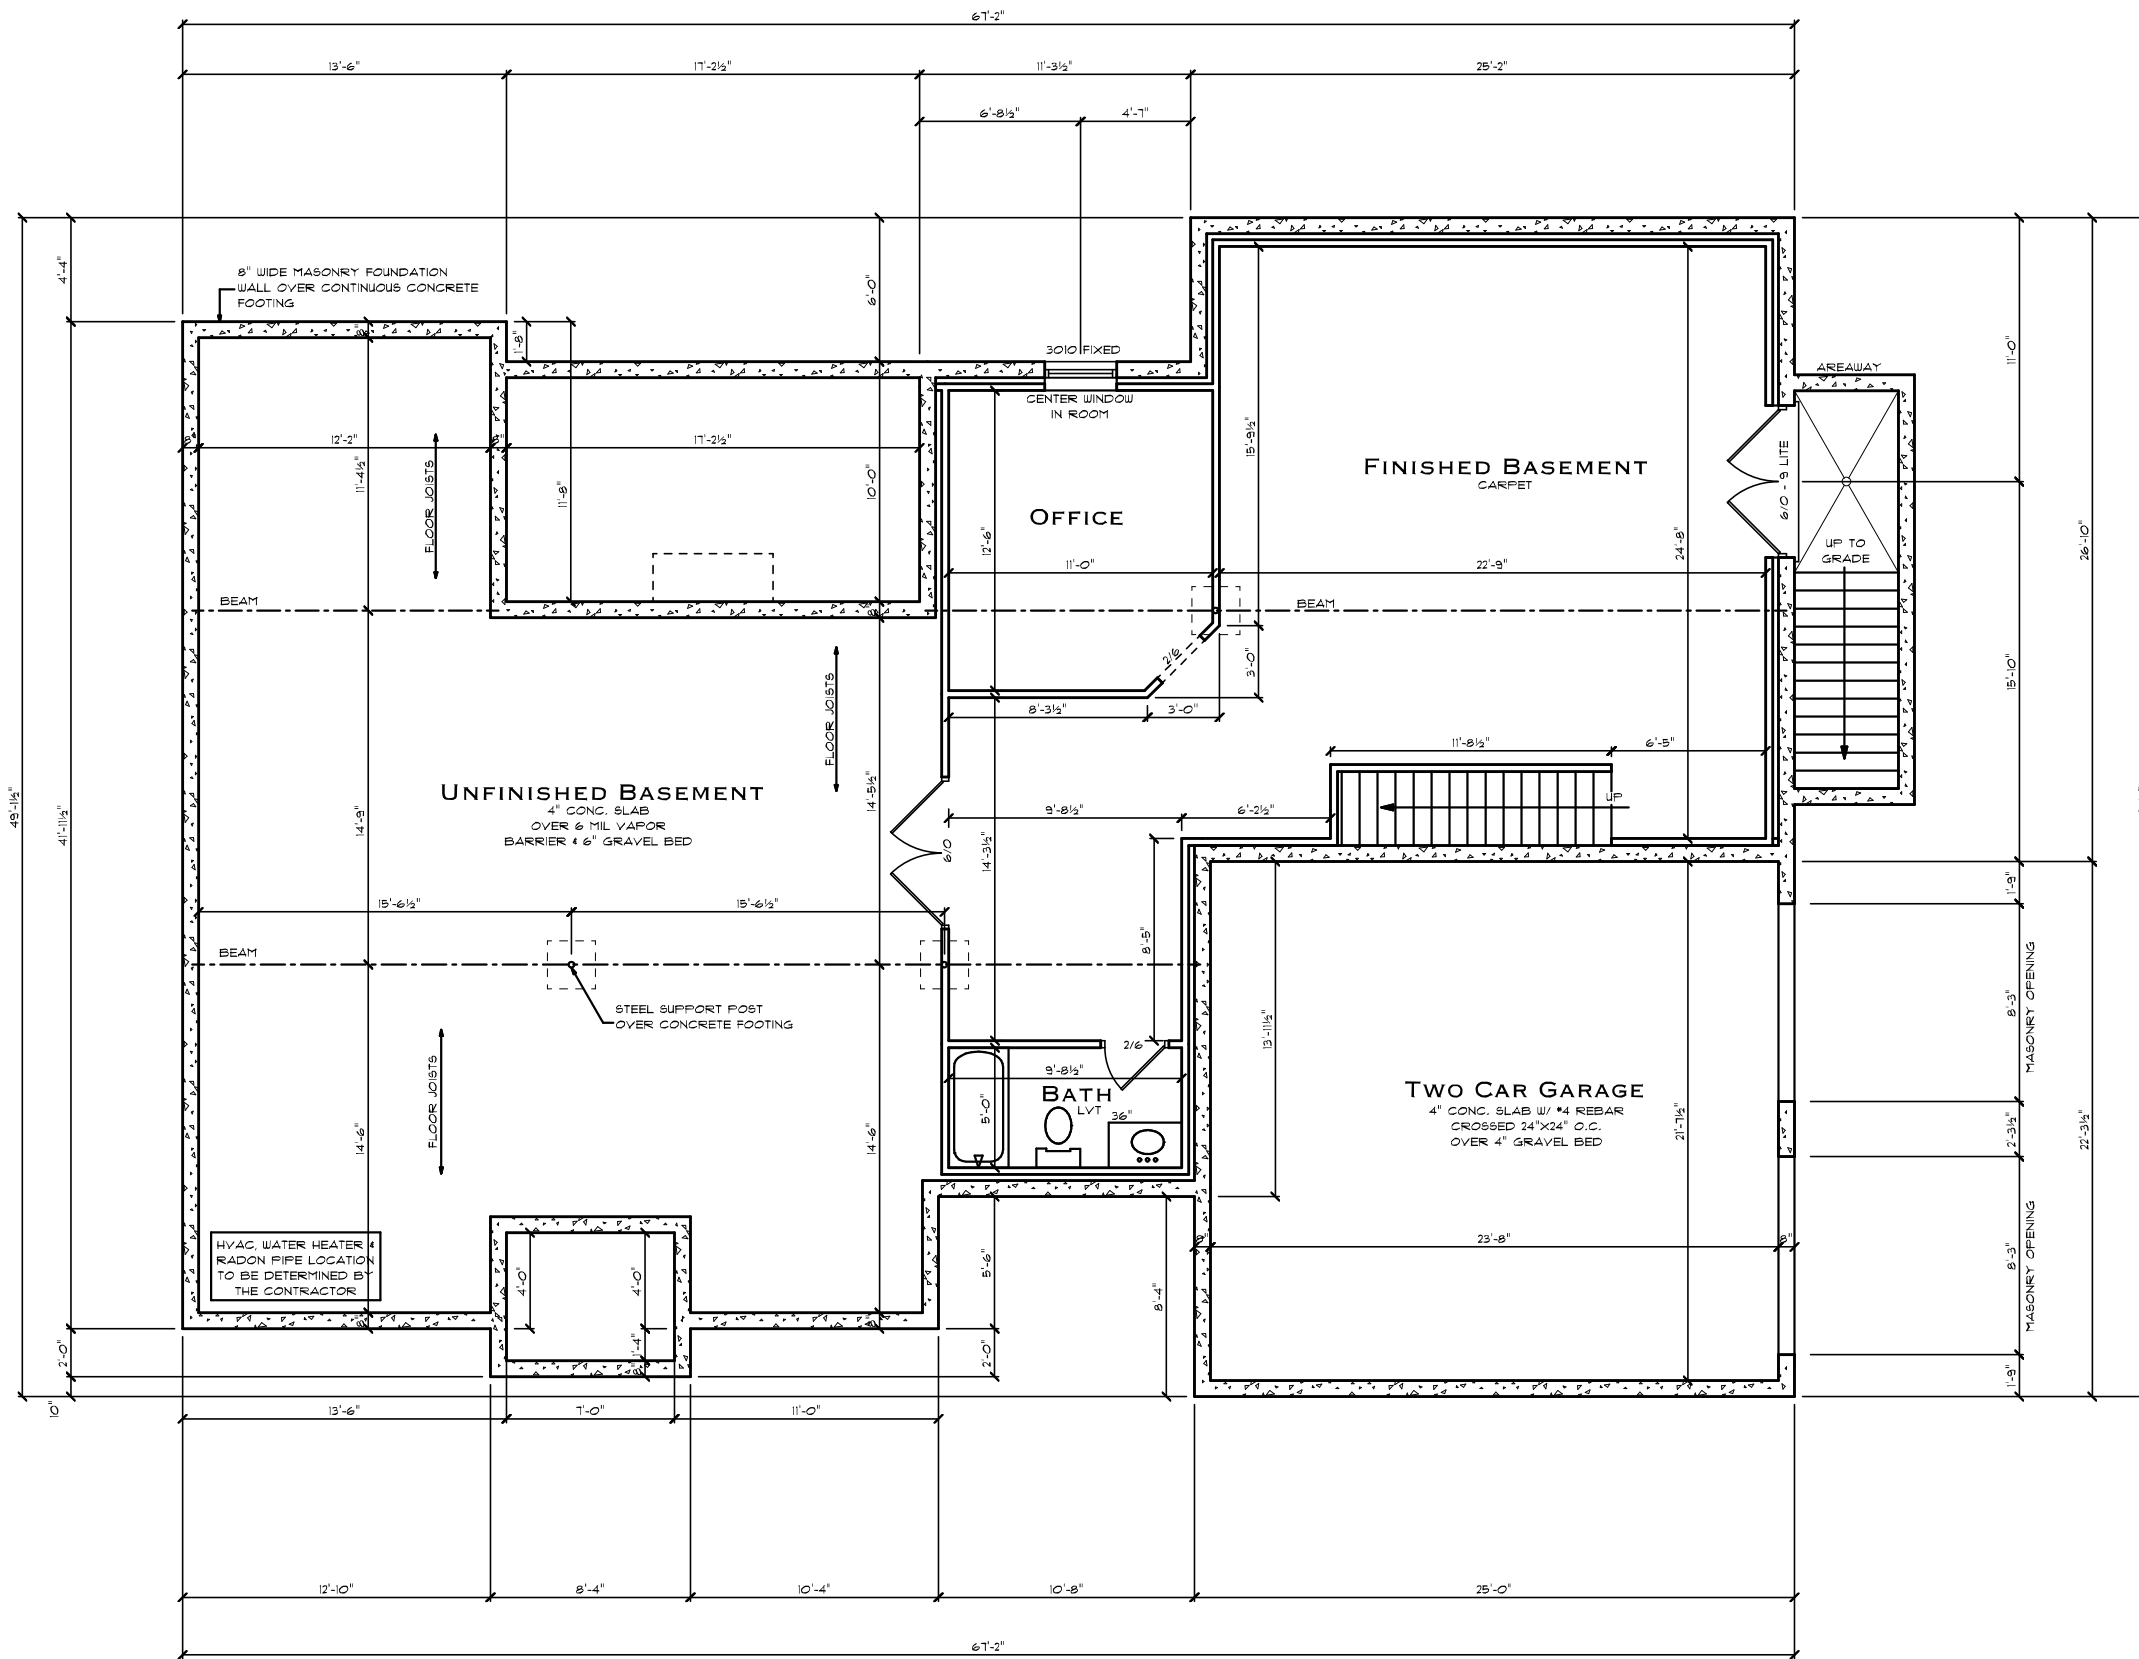

9'-0" HIGH X 8" WIDE
FOUNDATION WALLS

BASEMENT PLAN

SCALE: 1/8" = 1'-0"

WOODLAND DEVELOPMENT
130 CARLISLE STREET
HANOVER, PA 17331

PROJECT:

LOT 83
THE LINKS

DATE:

JUNE 29, 2021

JOB NUMBER:

21-102

4 OF 4