


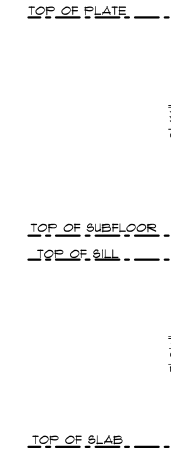

FRONT ELEVATION
SCALE: 1/8" = 1'-0"



REAR ELEVATION
SCALE: 1/8" = 1'-0"

THE LINKS BUILDERS

PROJECT:

THE
CARSON


DATE:

OCTOBER 8, 2020

JOB NUMBER:


20-68

OF

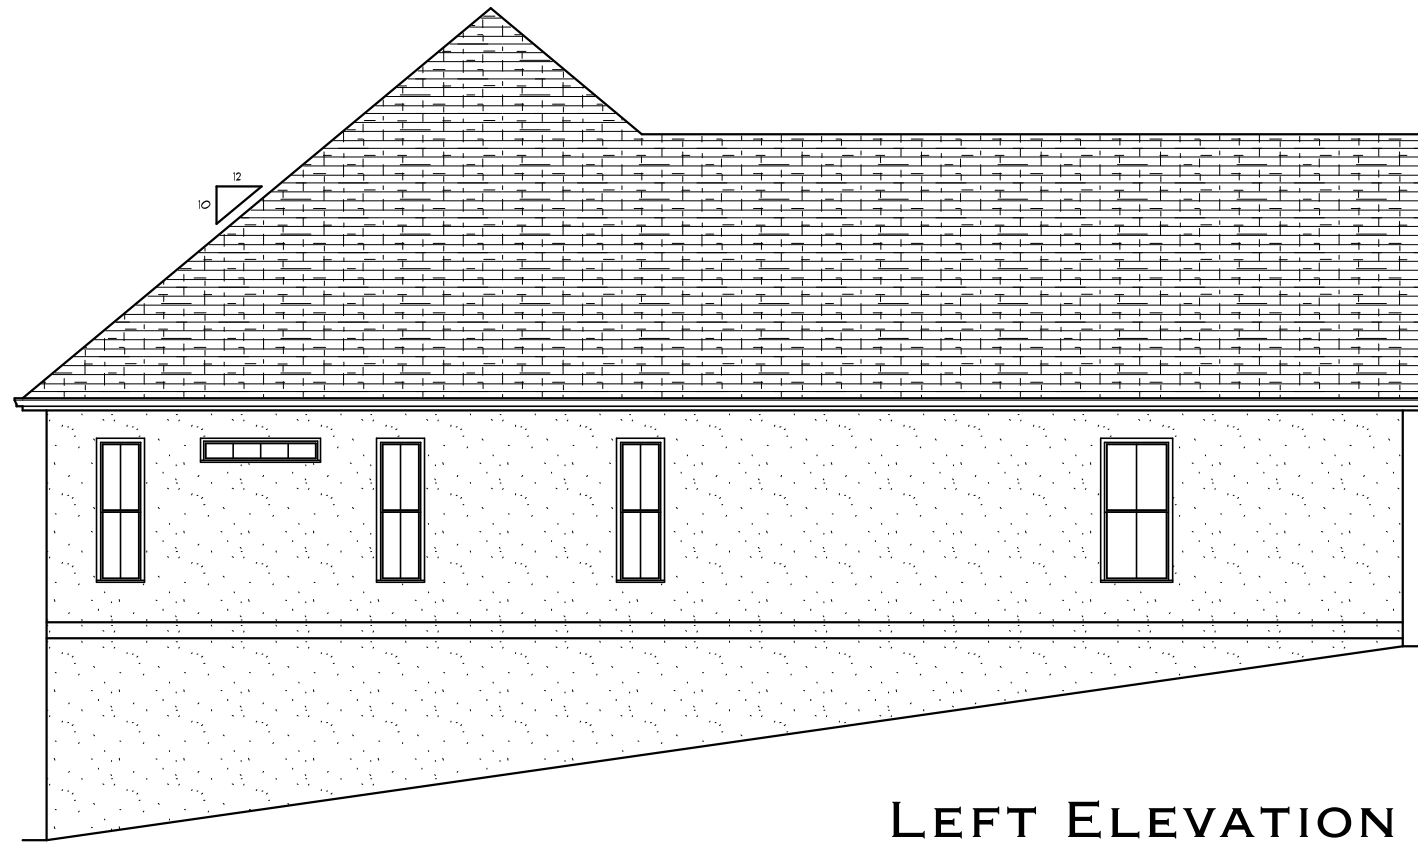

LEFT ELEVATION

SCALE: 1/8" = 1'-0"

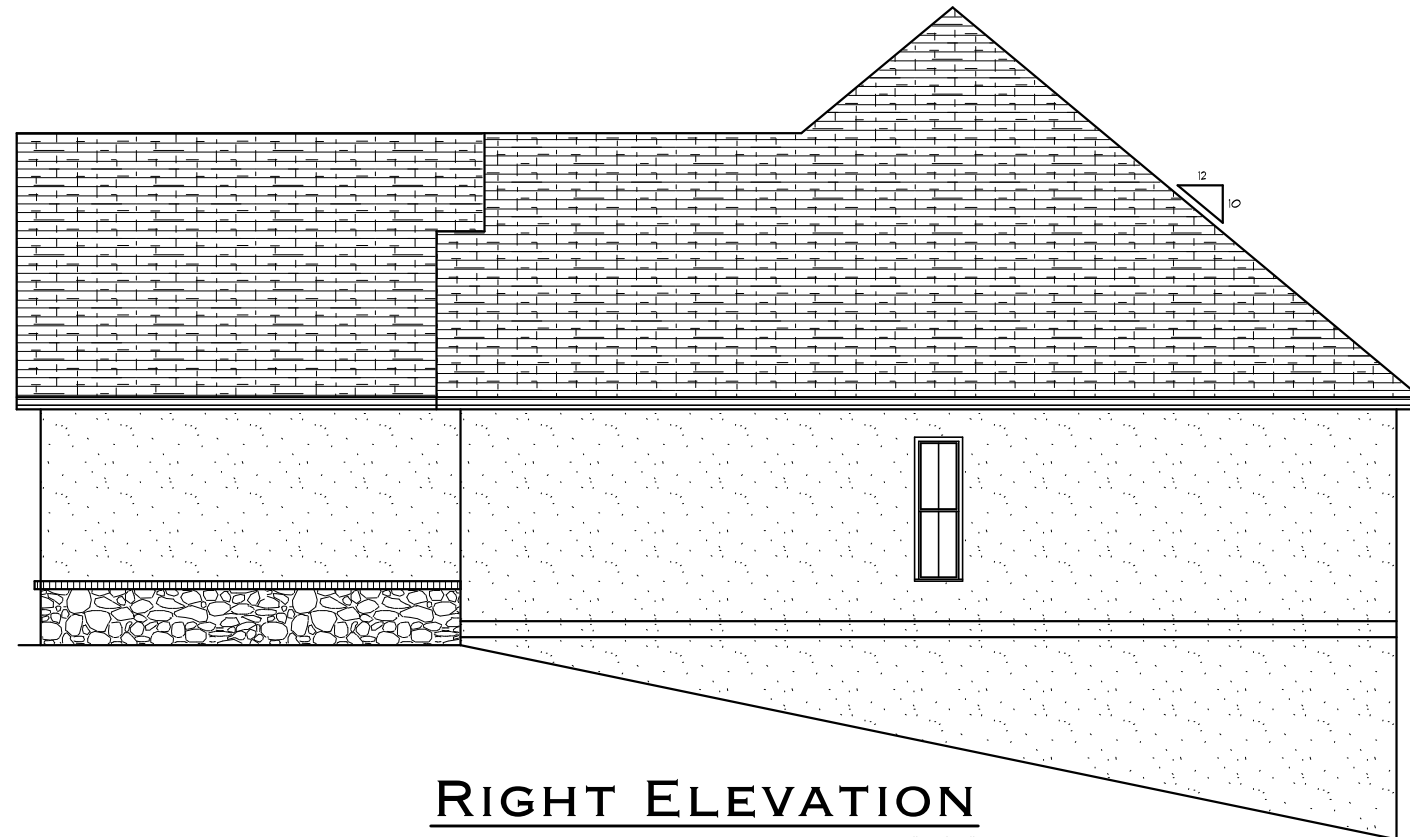

RIGHT ELEVATION

SCALE: 1/8" = 1'-0"

THE LINKS BUILDERS

PROJECT:

THE
CARSON

DATE:

OCTOBER 8, 2020

JOB NUMBER:

20-68

OF